



d. plan

scale 1:100

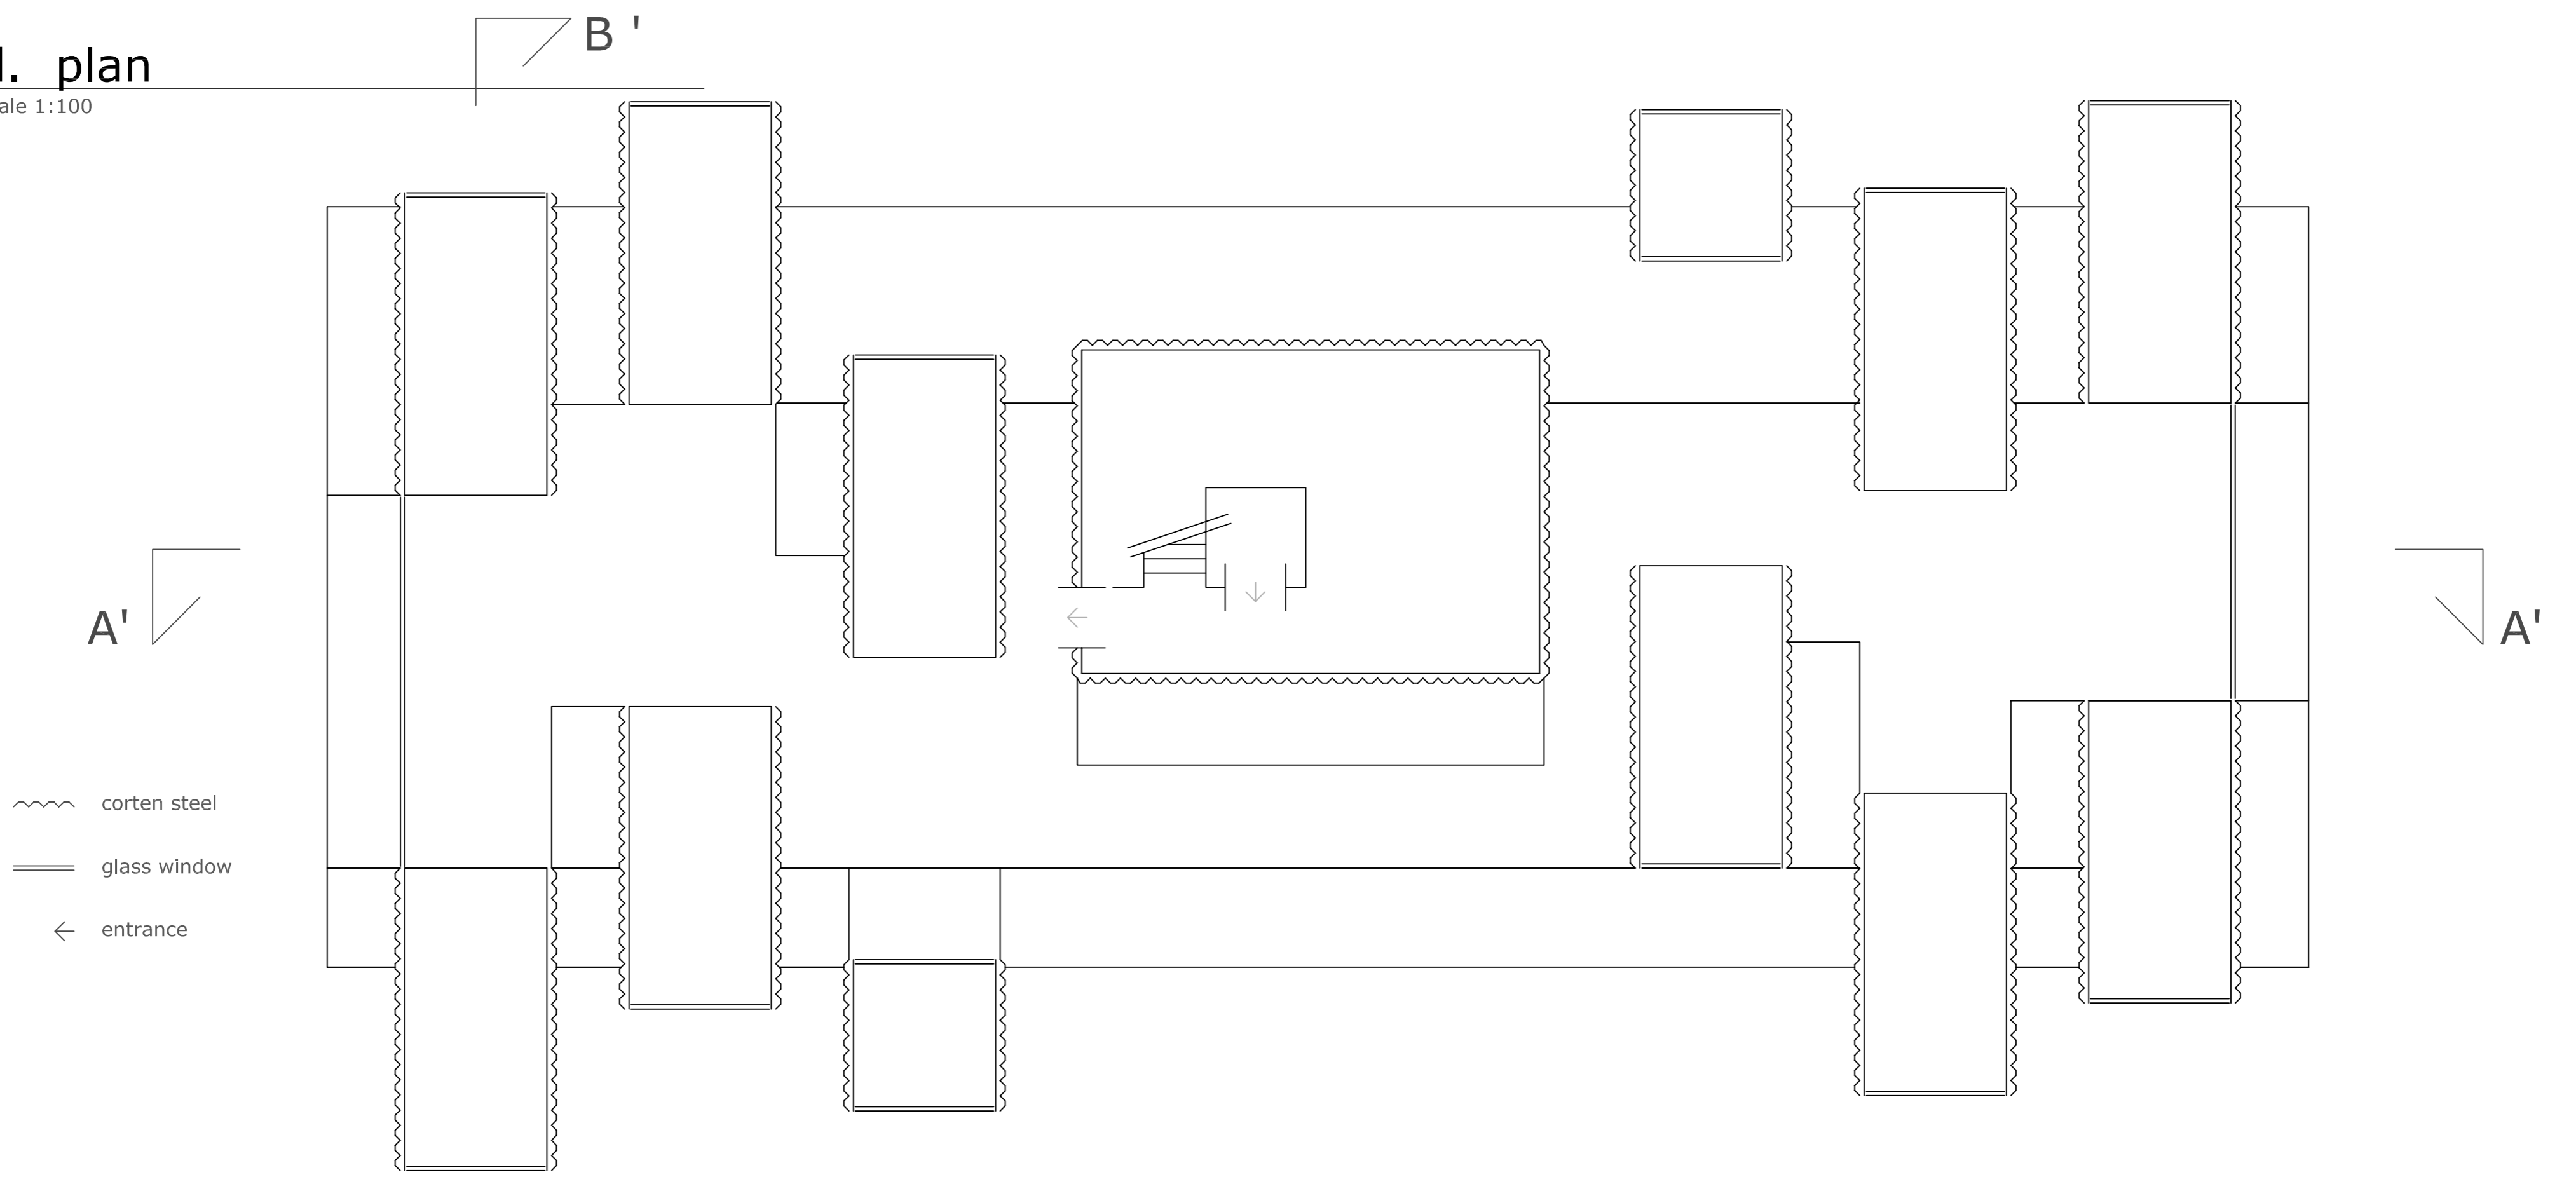


e. section A' - A''

scale 1:100

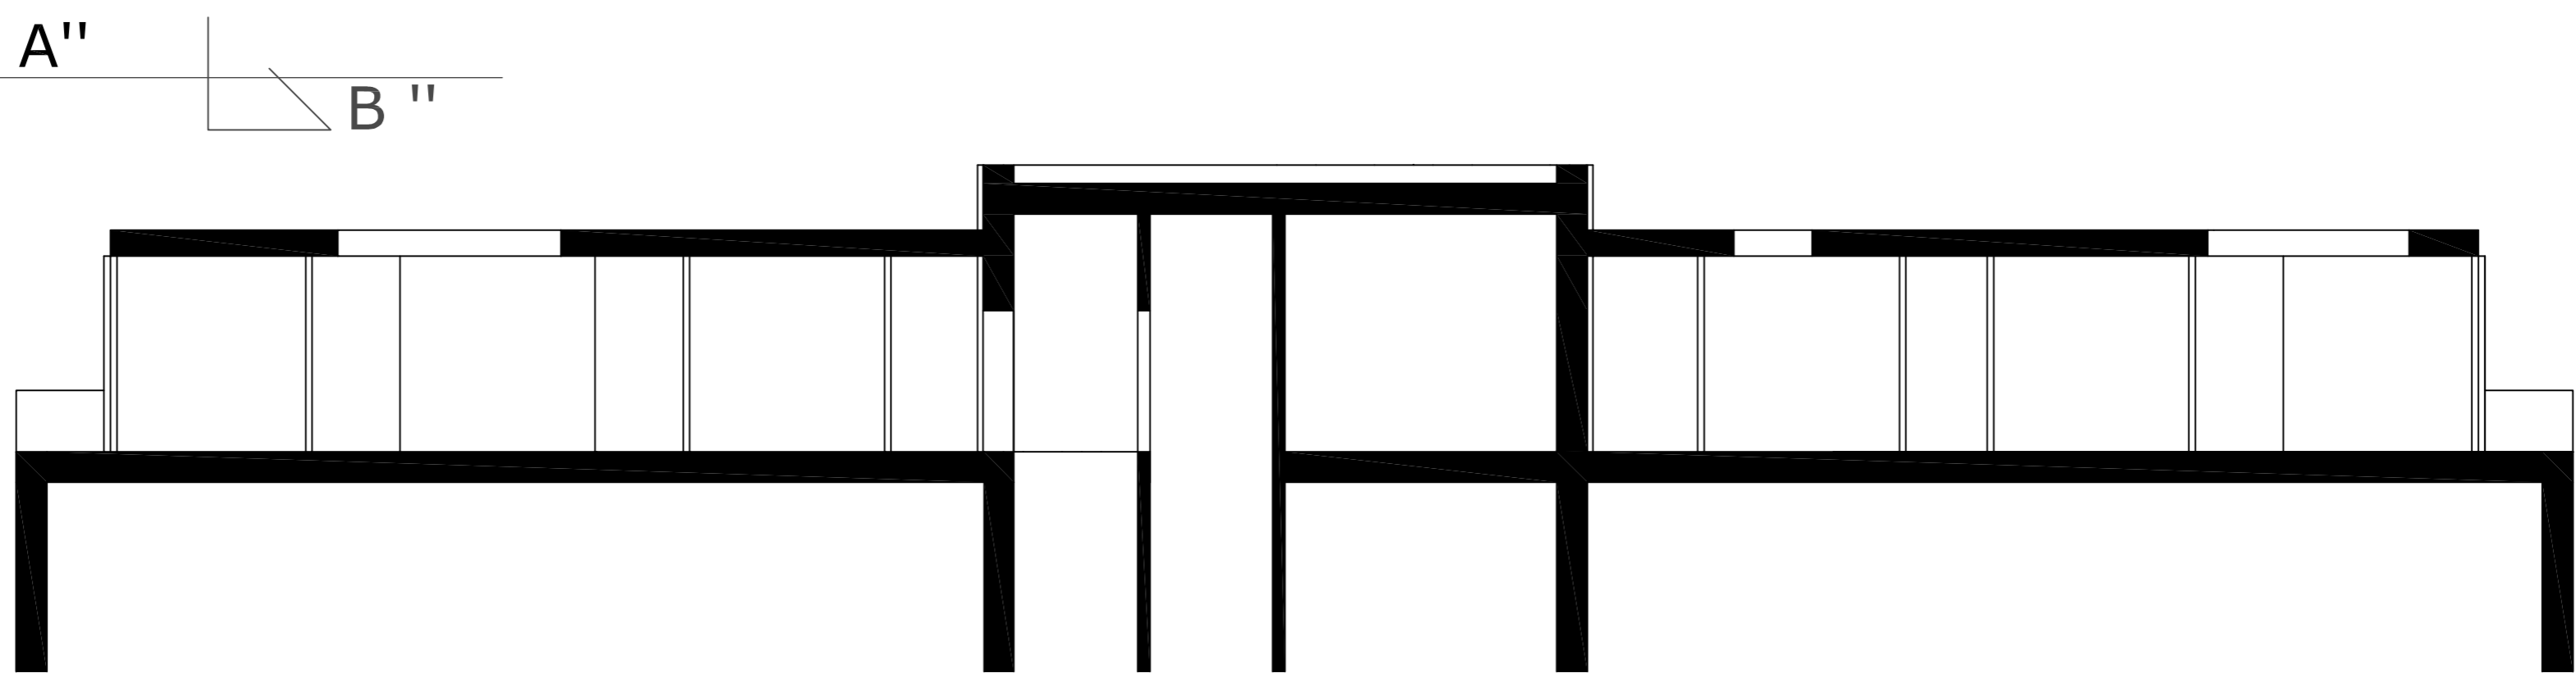


f. elevation

scale 1:100

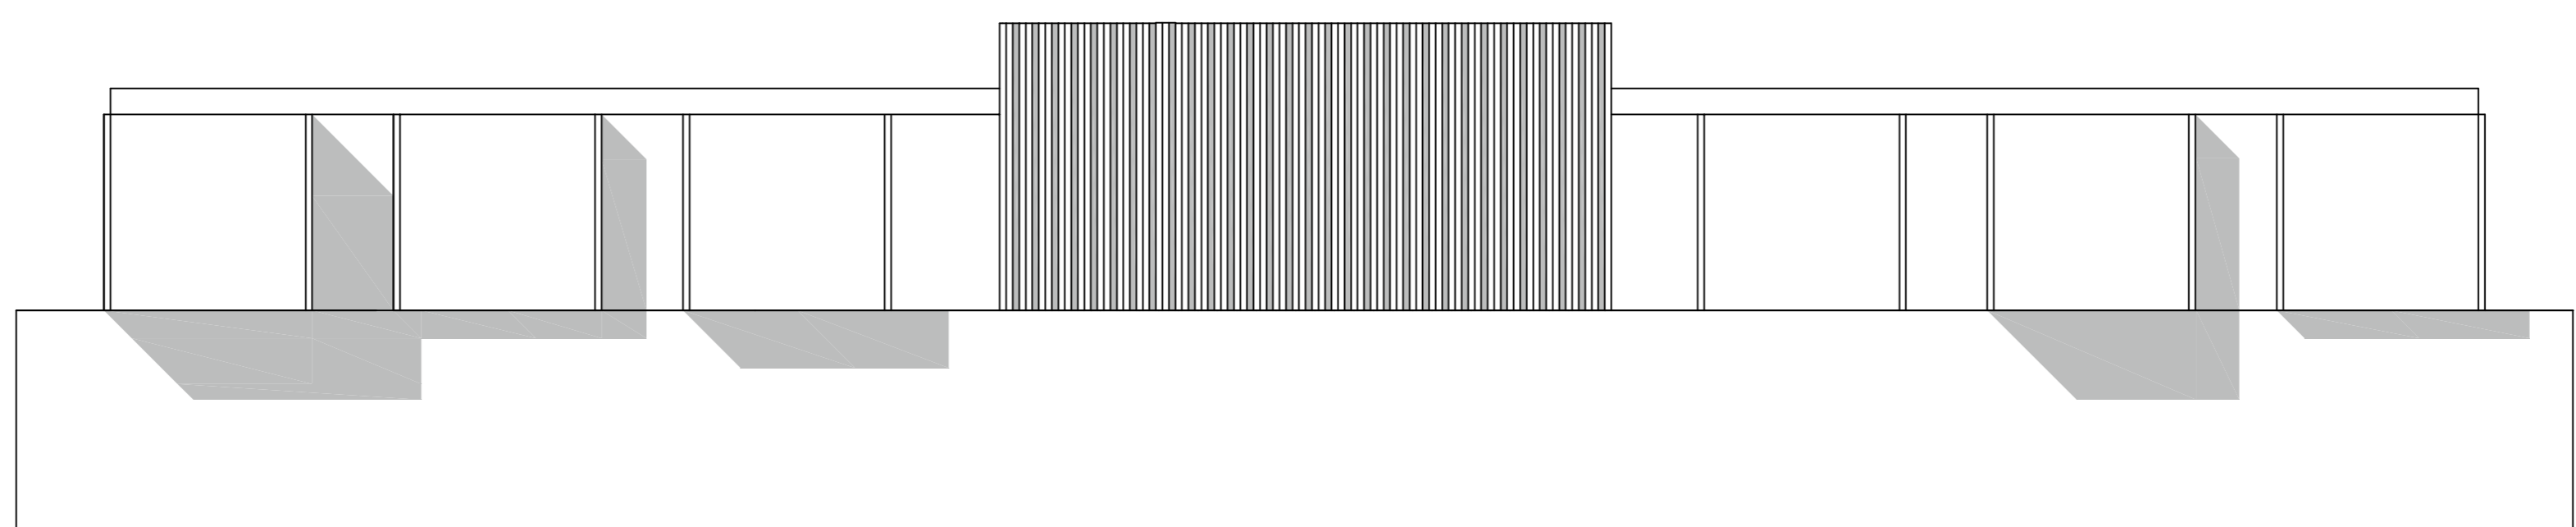


g. section B' - B''

scale 1:100

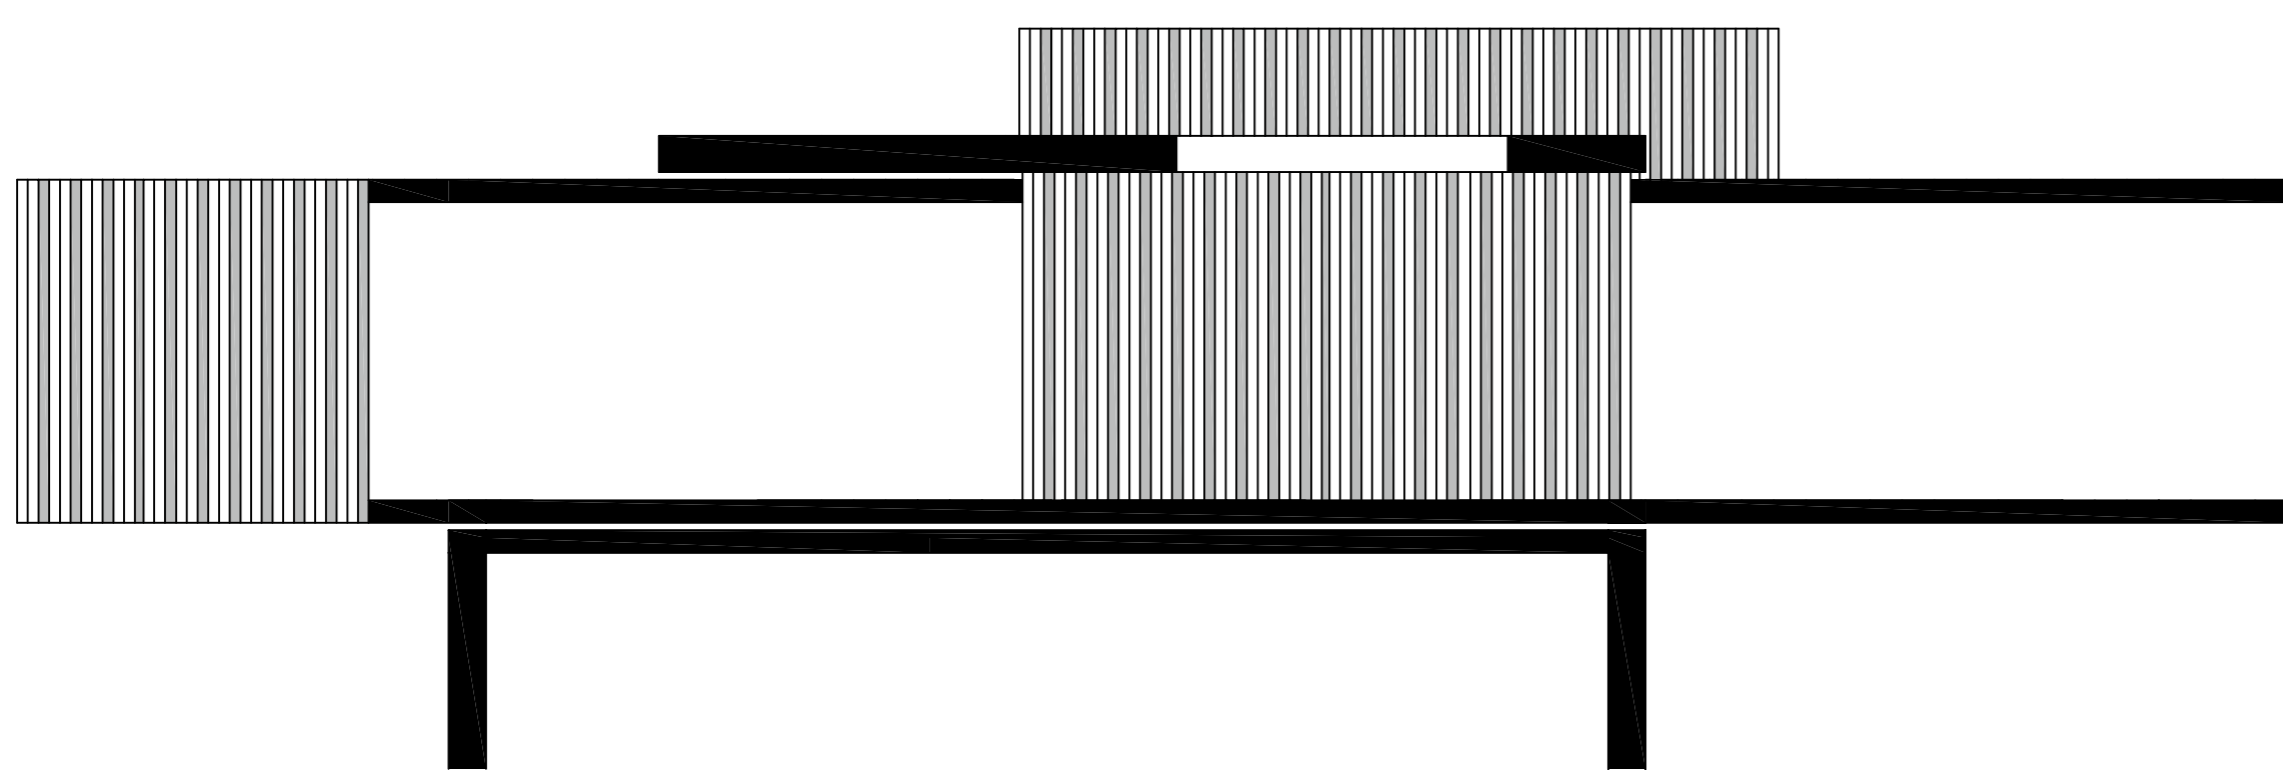


h. elevation

scale 1:100

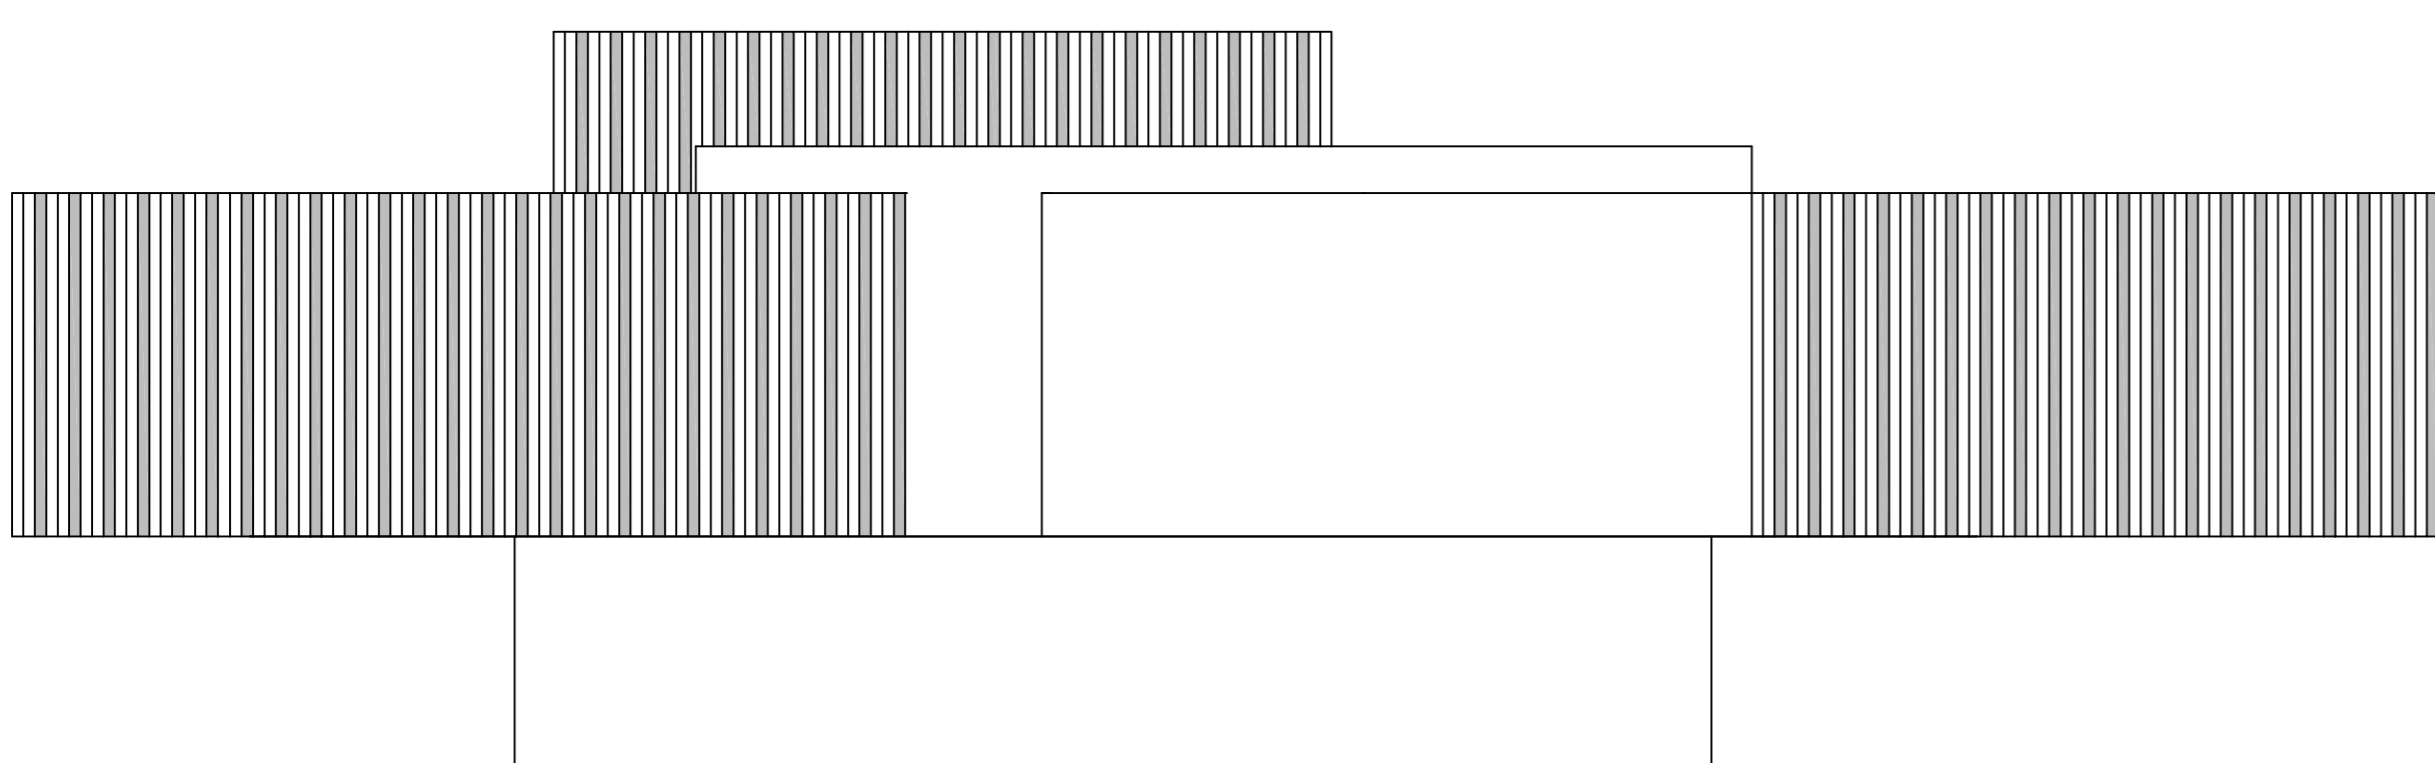

i. perspective

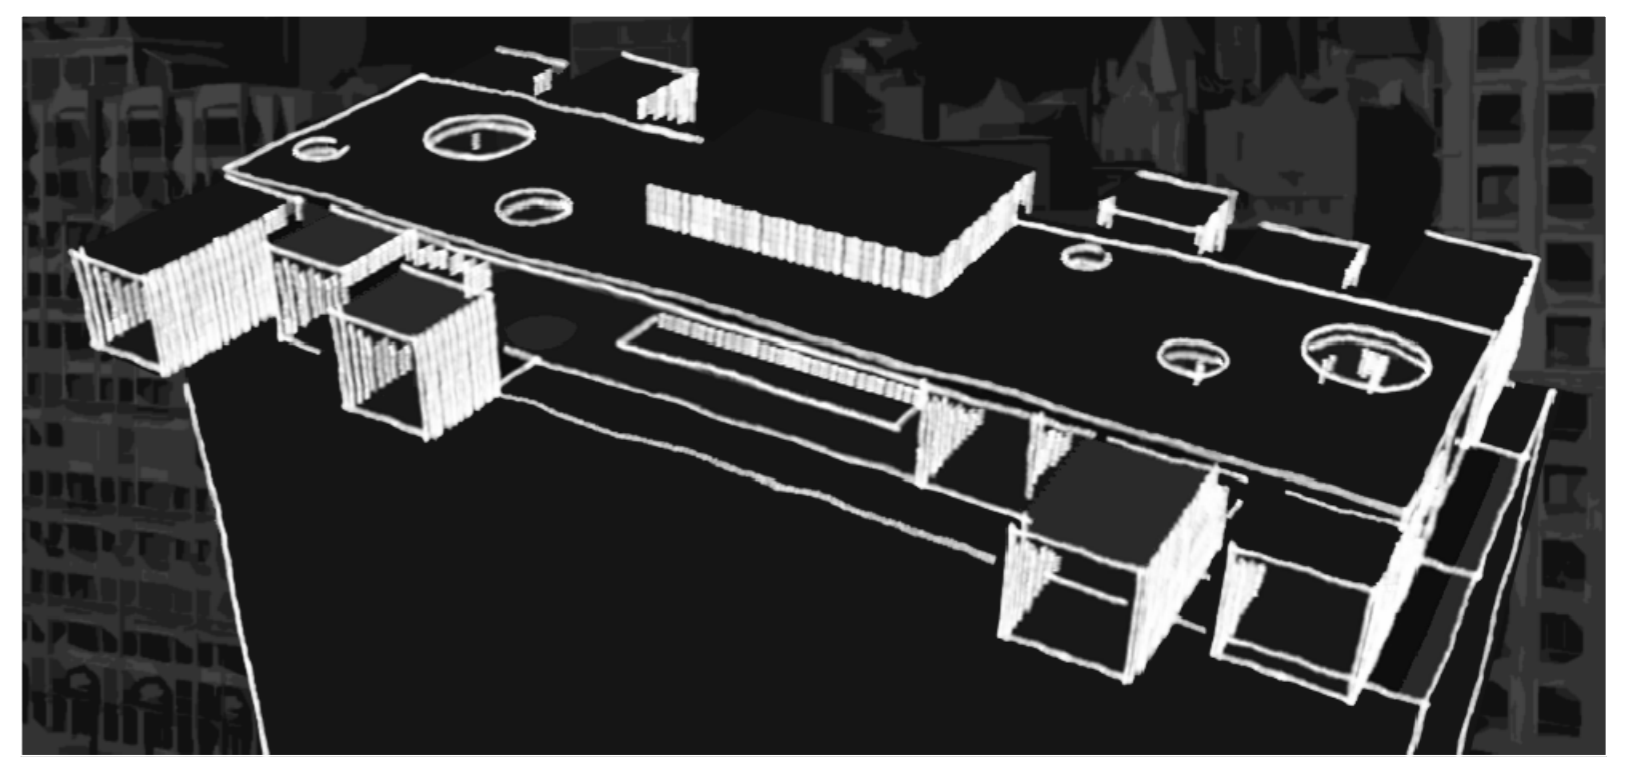

l. perspective

